


H3-45 ASHTON FLOORPLAN "702"  
 BREAKFAST BAR

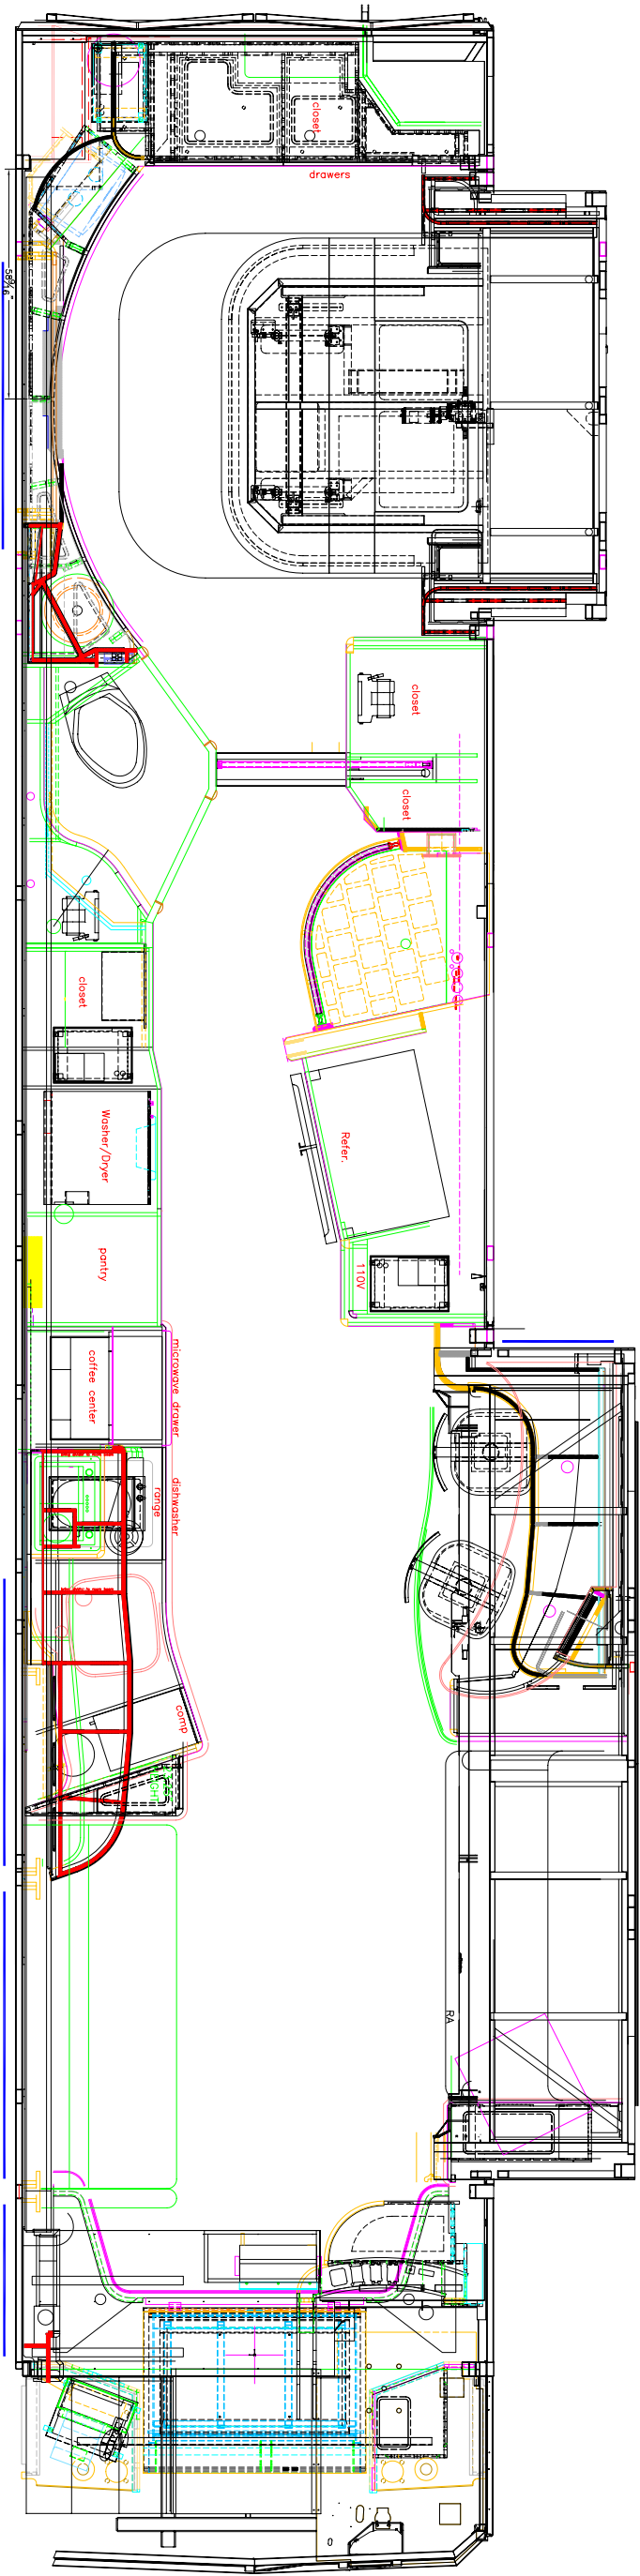

1400 MORROW AVENUE  
 NORTH CHICAGO IL 60064  
 847-578-4600  
 1-800-332-9877  
 FAX 847-578-1053

CUSTOMER

LIBERTY COACH OF FLORIDA INC.

DRAWN Kurt L. Konigseder DATE 04/16/07

DWG NO.

DESIGN Ashton  
 H345 DOUBLE SLIDE

SIZE

**D**

THIS DRAWING IS THE PROPERTY  
 OF LIBERTY COACH INC AND IS  
 CONFIDENTIAL NOT TO BE USED,  
 REPRODUCED, COPIED OR DISCLOSED  
 TO OTHERS

SCALE 1/2"=1'-0" SHEET 1 OF 1